

TYP. FORM CUTOUT

TOP SILL PLATE WITH ANCHOR BOLTS (SILL PLATE MAY BE INSET INTO FORMS, OPTIONAL)

REBAR DESIGN AND PLACEMENT AS SPECIFIED

REBAR DESIGN AND PLACEMENT AS SPECIFIED

EXTERIOR FINISH


PARGING

DAMP PROOFING OR WATERPROOF MEMBRANE AS PER CODE

SLOPED FINISHED GRADE

FOOTING AS REQUIRED BY DESIGN

FOUNDATION DRAINAGE AS REQUIRED BY DESIGN

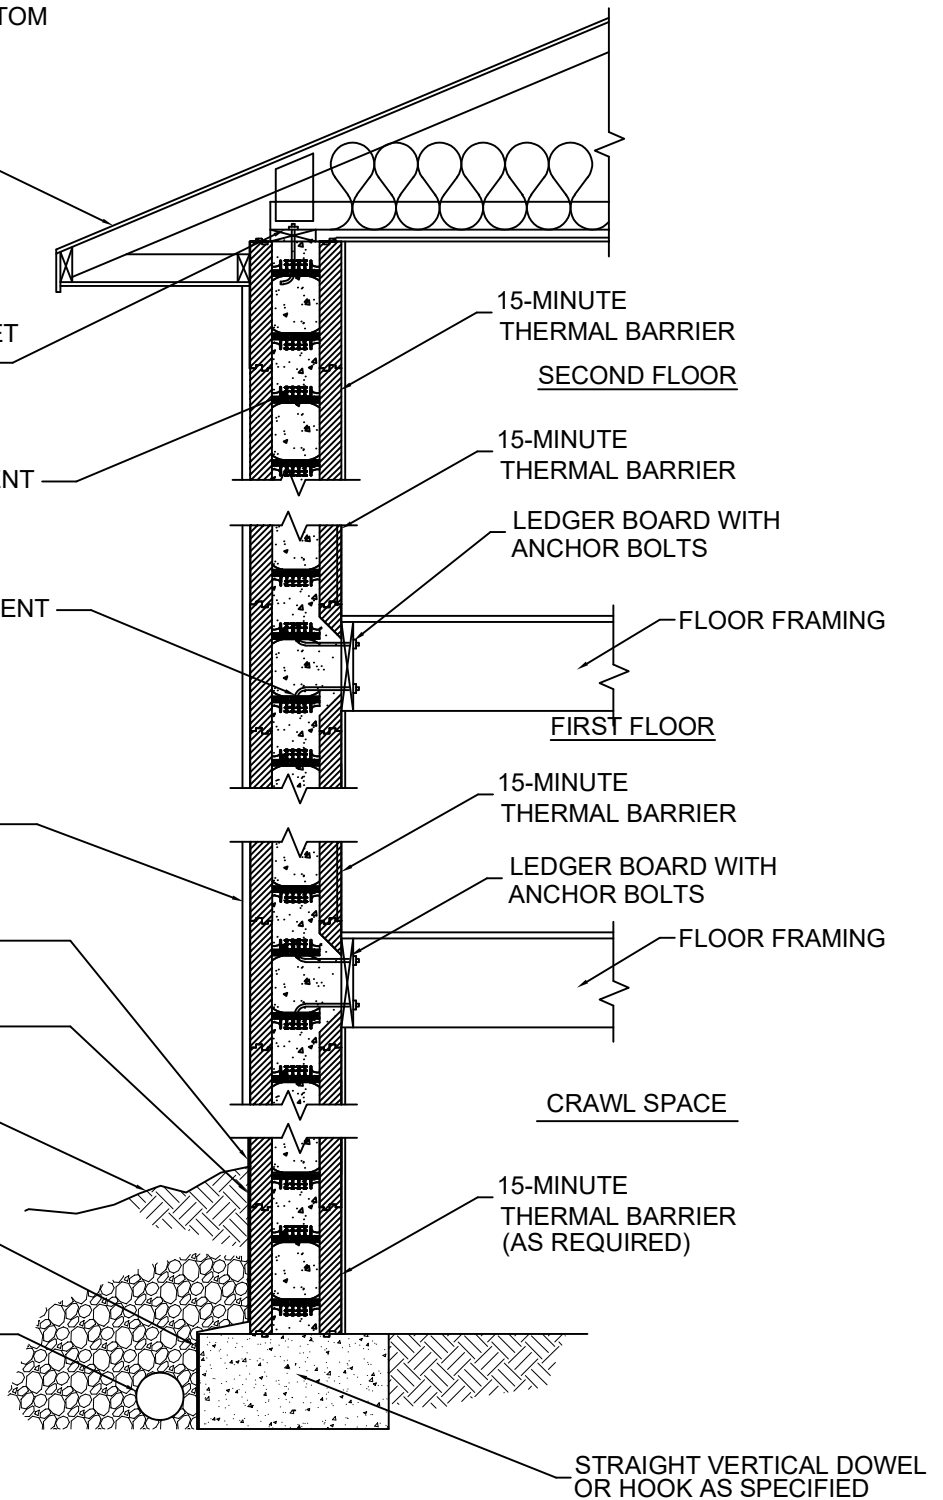

These tables and drawings are provided as a reference guide for use by designers. The user is responsible for modifying the drawings and information as needed to meet applicable building code and construction practices. STRONGHOLD reserves the right to make changes to the drawings without notice and assumes no liability in connection with the use of this drawing including modifications, copying or distribution.

DRAWN:

GL

DATE:

4/20/22

DRAWING:

Wall Sections

TITLE:

TWO STORY WALL SECTION WITH CRAWL SPACE