


WET SET DOWELS TO
MATCH VERTICAL
REINFORCEMENT
BETWEEN POUR OR
AS SPECIFIED

10" STRONGHOLD
(254mm)
STRAIGHT FORM UNIT

BRICK VENEER
c/w 1" (25mm)
AIR SPACE AND
BRICK TIES

HORIZ/VERT
REINFORCEMENT AS
PER CODE OR AS
SPECIFIED

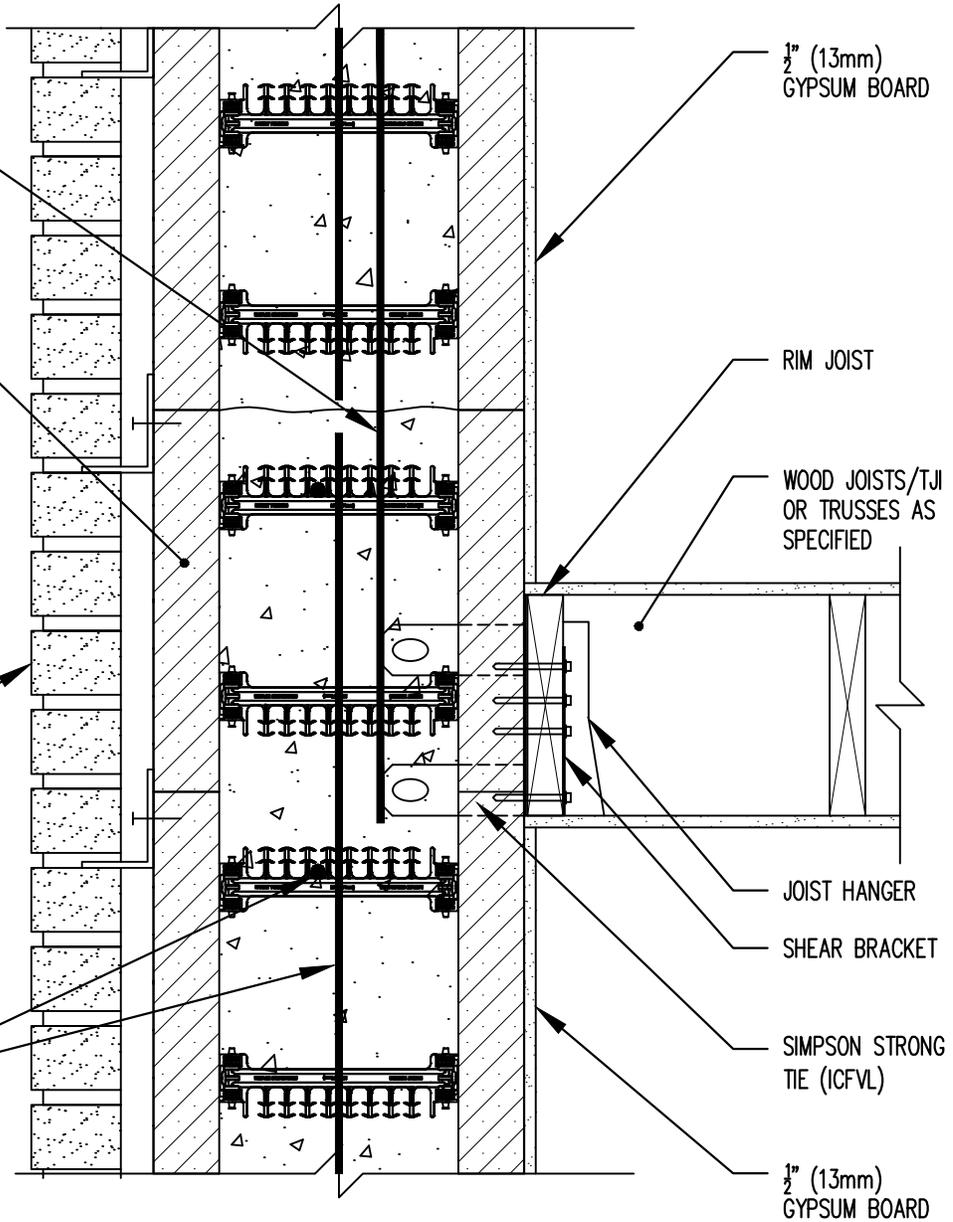

These tables and drawings are provided as a reference guide for use by designers. The user is responsible for modifying the drawings and information as needed to meet applicable building code and construction practices. STRONGHOLD reserves the right to make changes to the drawings without notice and assumes no liability in connection with the use of this drawing including modifications, copying or distribution.

DRAWN:
CSK

DATE:
MARCH 2021

SCALE:
1 1/2" = 1'-0"

TITLE:
STRONGHOLD 10" (254mm) FORM UNIT SIMPSON
LEDGER HANGER SYSTEM INTERMEDIATE FLOOR
CONNECTION BRICK VENEER FINISH